



1:100 FRONT ELEVATION


1:100 REAR ELEVATION

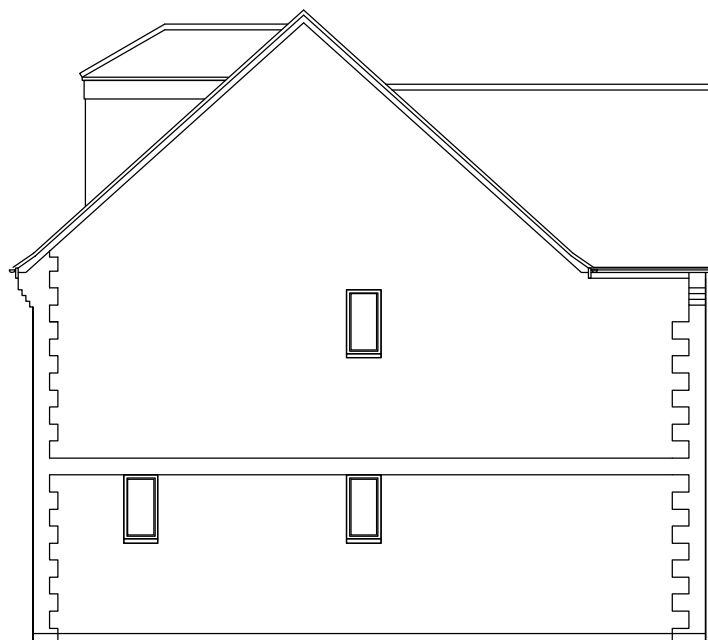

1:100 SIDE ELEVATION

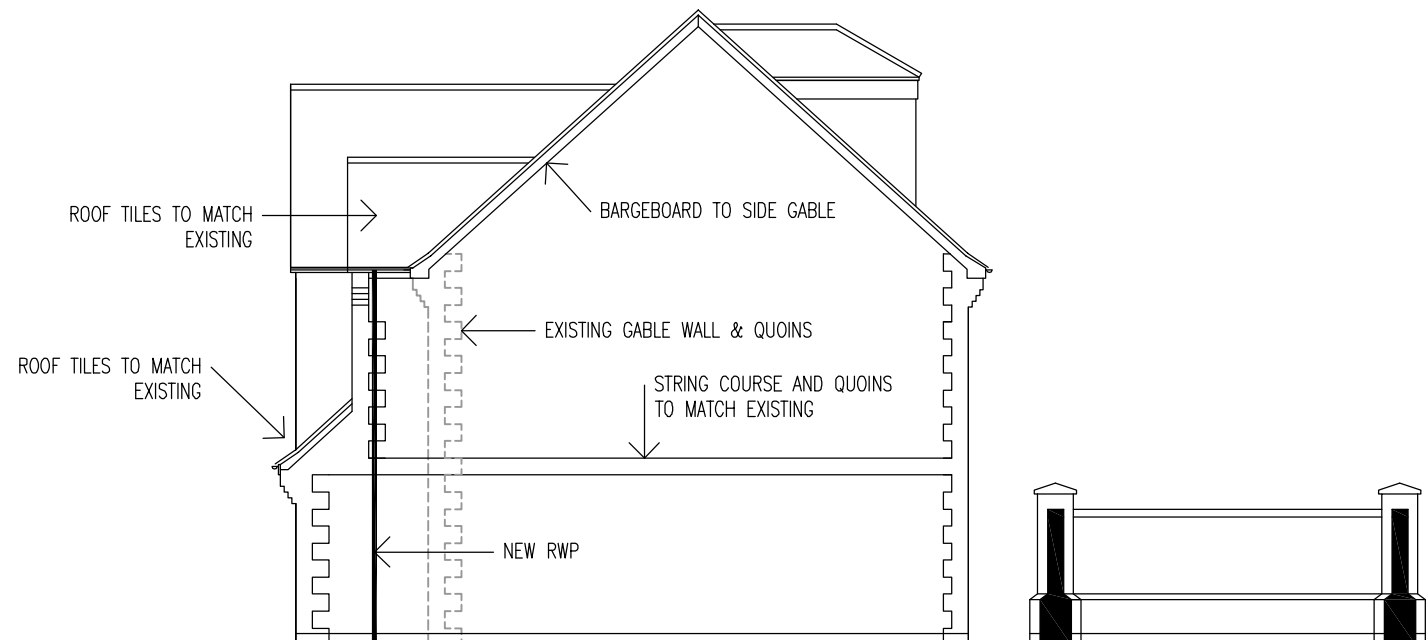

1:100 SIDE ELEVATION

 

A
B
C
D
E
F
G

NOTES.

BUILDING REGS

Do Not Scale.
Report all discrepancies, errors and omissions to the Contract Administrator.
Verify all dimensions on site before commencing work or preparing shop drawings.
This drawing and design are copyright of TPFL Architects & Designers

SCALE: 1:50 @ A3
DATE: 22/12/2011
DRAWING TITLE: PROPOSED ELEVATIONS

DRAWING NUMBER: 1123-2009
PROJECT: PROPOSED EXTENSION AT 11 WHITBY CLOSE

TPFLArchitects
50 AMETHYST DRIVE, SITTINGBOURNE, KENT, ME10 5JR
TEL: 01795 473046
email: studio@TPFL.co.uk website: www.TPFL.co.uk