
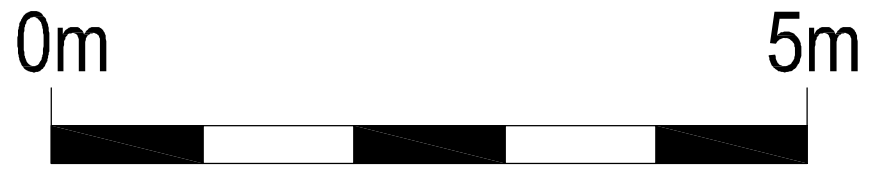


1:50 GROUND FLOOR PLAN

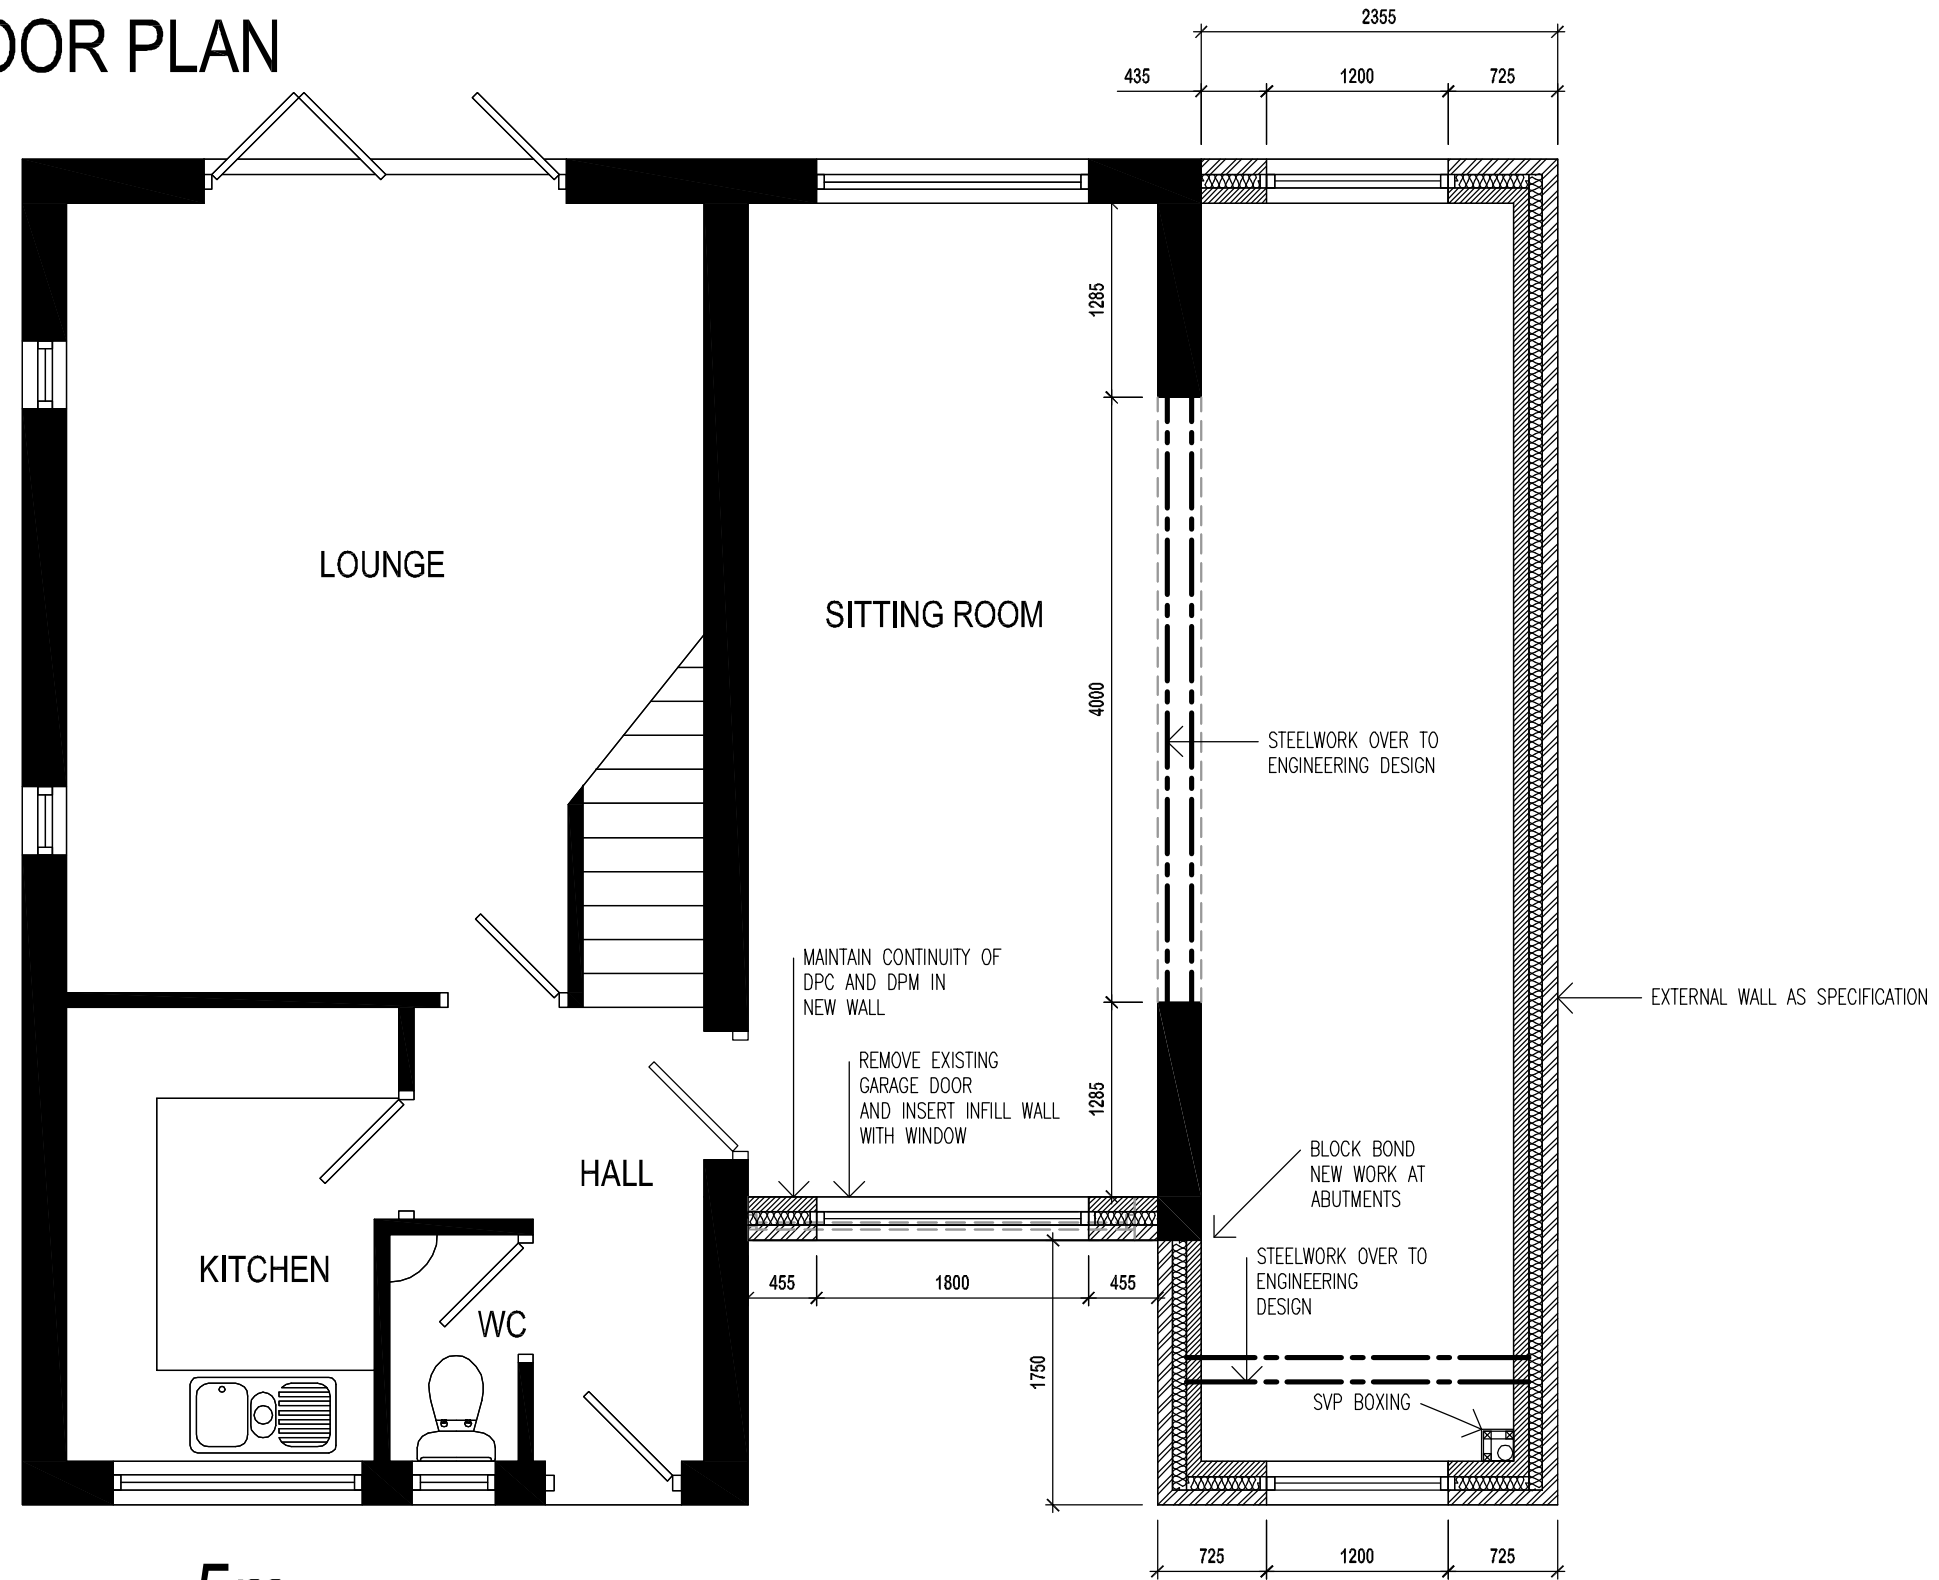

A B C D E F G	NOTES.	BUILDING REGS	SCALE	1:50 @ A3	DRAWING NUMBER	1123-2002	TPFLArchitects 50 AMETHYST DRIVE, SITTINGBOURNE, KENT, ME10 5JR TEL: 01795 473046 email; studio@TPFL.co.uk website; www.TPFL.co.uk
	Do Not Scale. Report all discrepancies, errors and omissions to the Contract Administrator. Verify all dimensions on site before commencing work or preparing shop drawings. This drawing and design are copyright of TPFL Architects & Designers		DATE	22/12/2011			
		DRAWING TITLE	PROPOSED GROUND FLOOR PLAN	PROJECT	PROPOSED EXTENSION AT 11 WHITBY CLOSE		